


RECESSED SOCKET - CONCRETE



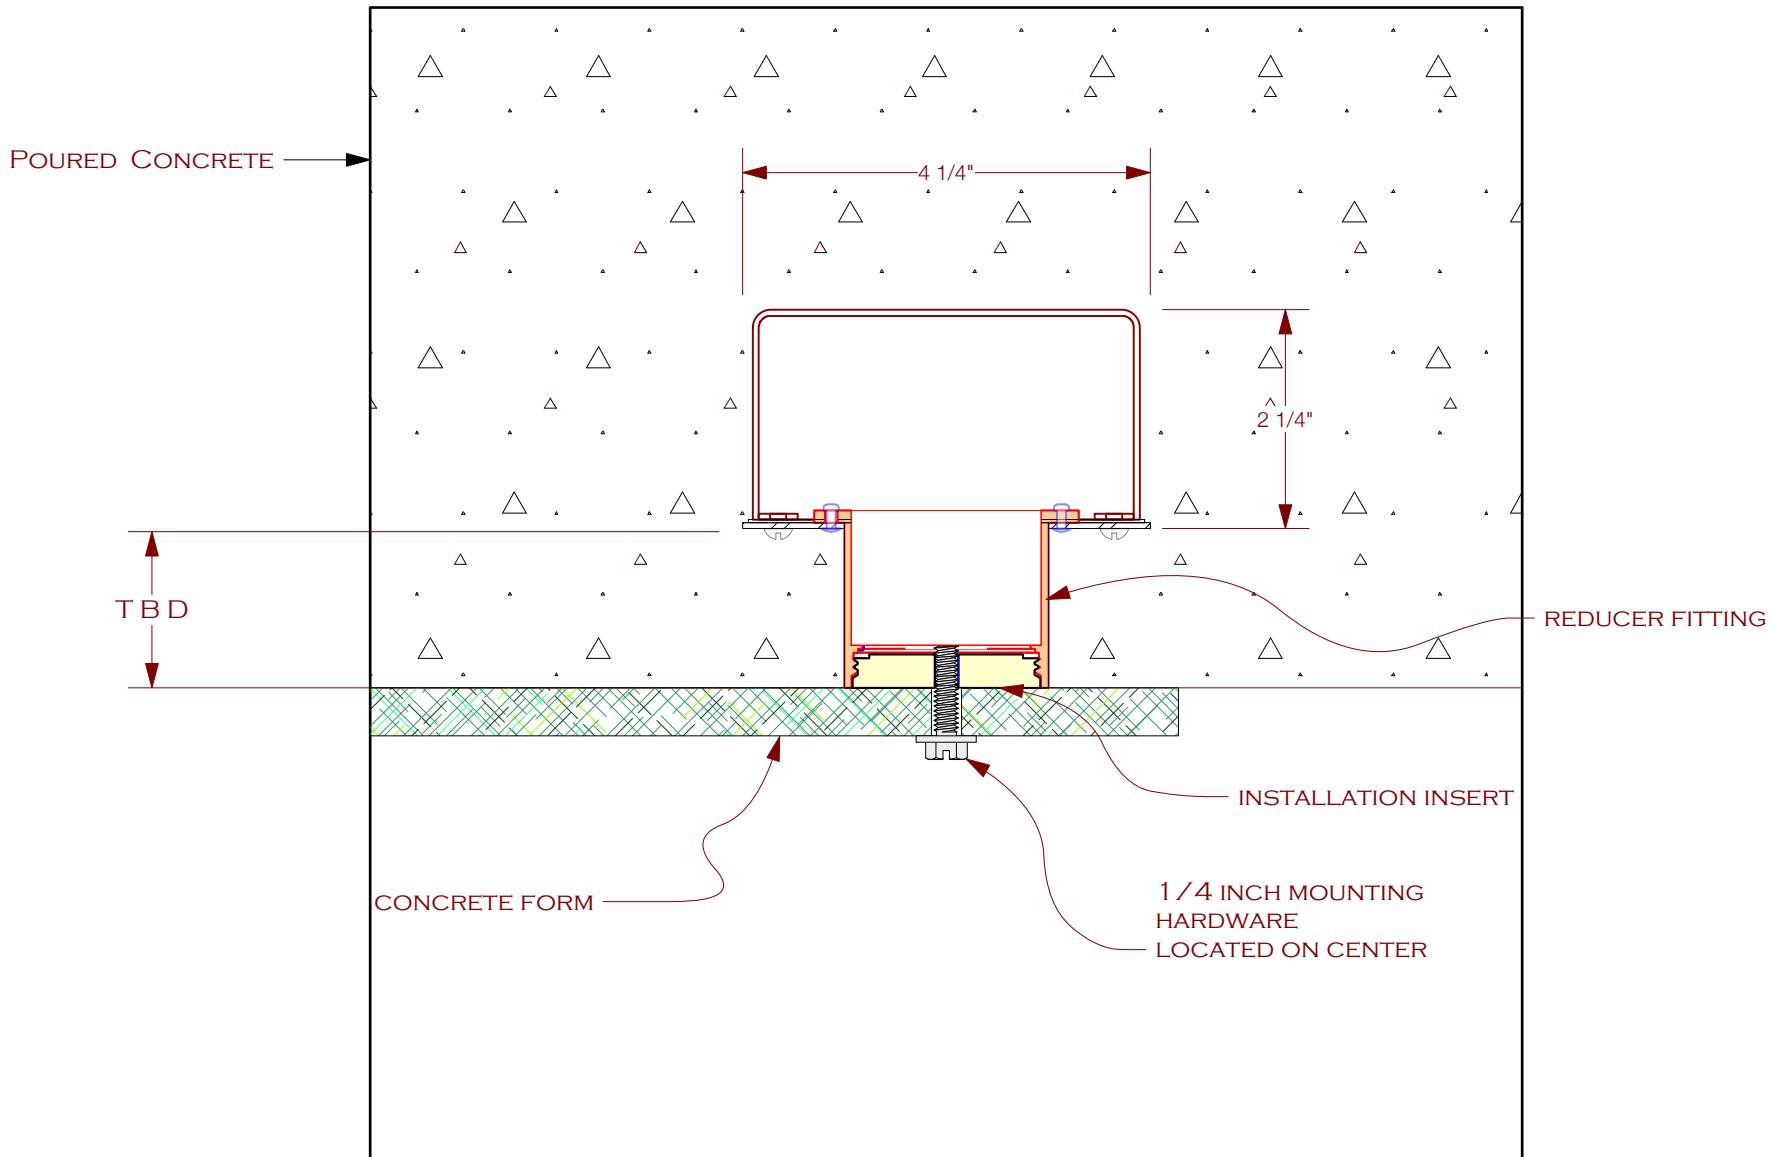

INSTALLATION DETAIL

